



Scale = 1:5,000

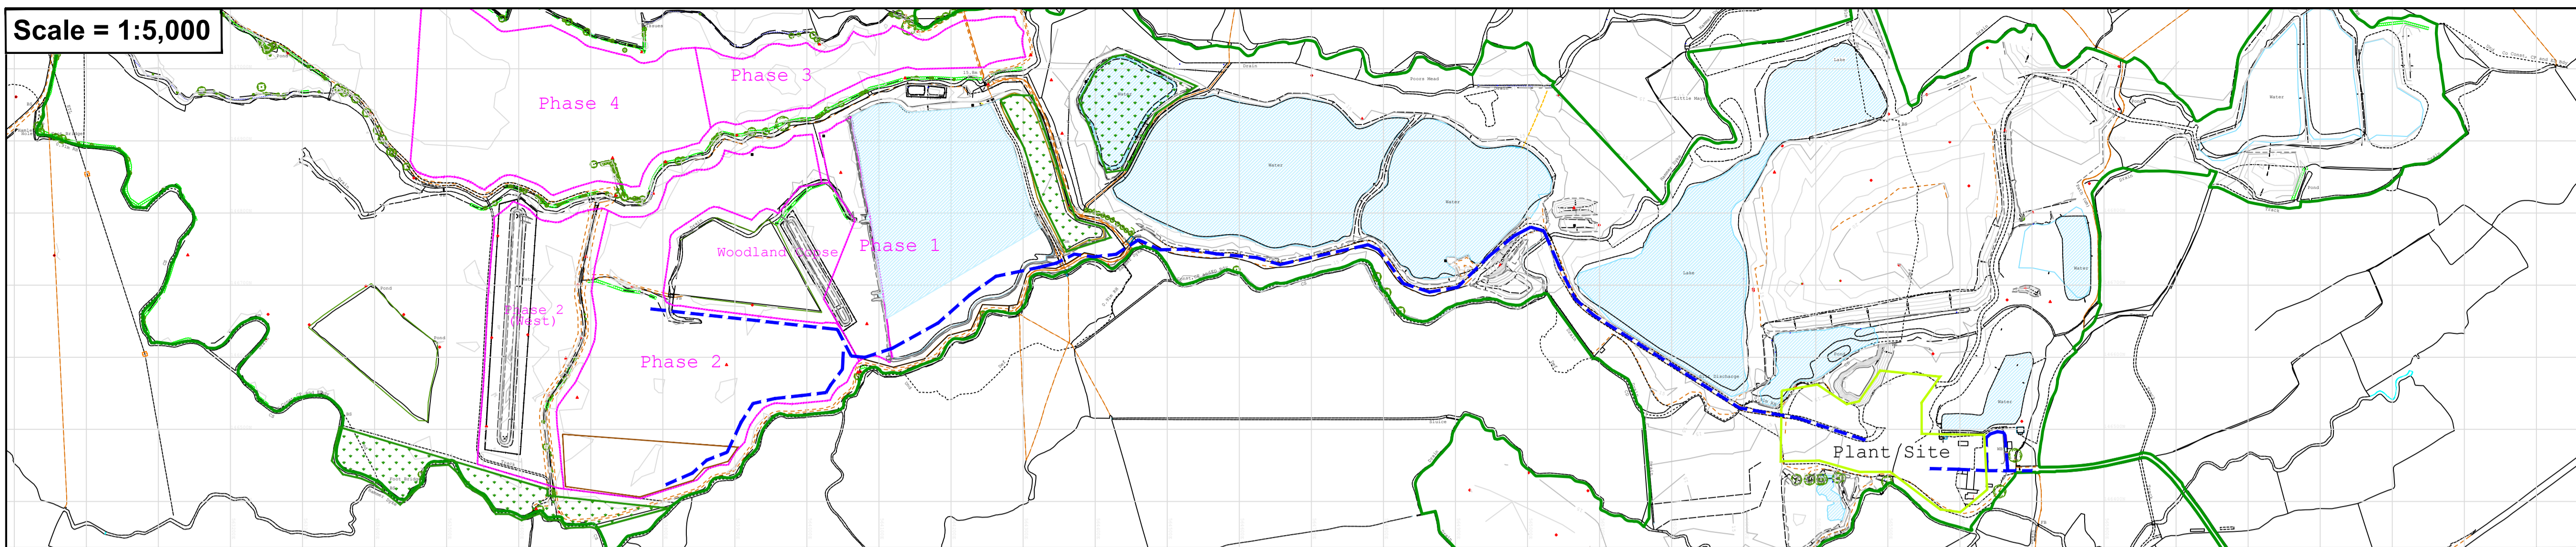

- Extent of Tarmac Interest
- Site boundary (for Quarry Regs)
- Limit of extraction / Phase boundaries
- Existing stocking areas
- Phase 1 Extraction
- Phase 2A & 2B extraction
- Phase 2C extraction
- Phase 2D extraction
- Direction of progression
- Tips
- Soil stocking area
- Haul roads
- Public Rights of Way
- Water bodies
- Previously Restored Area

Scale = 1:1,500

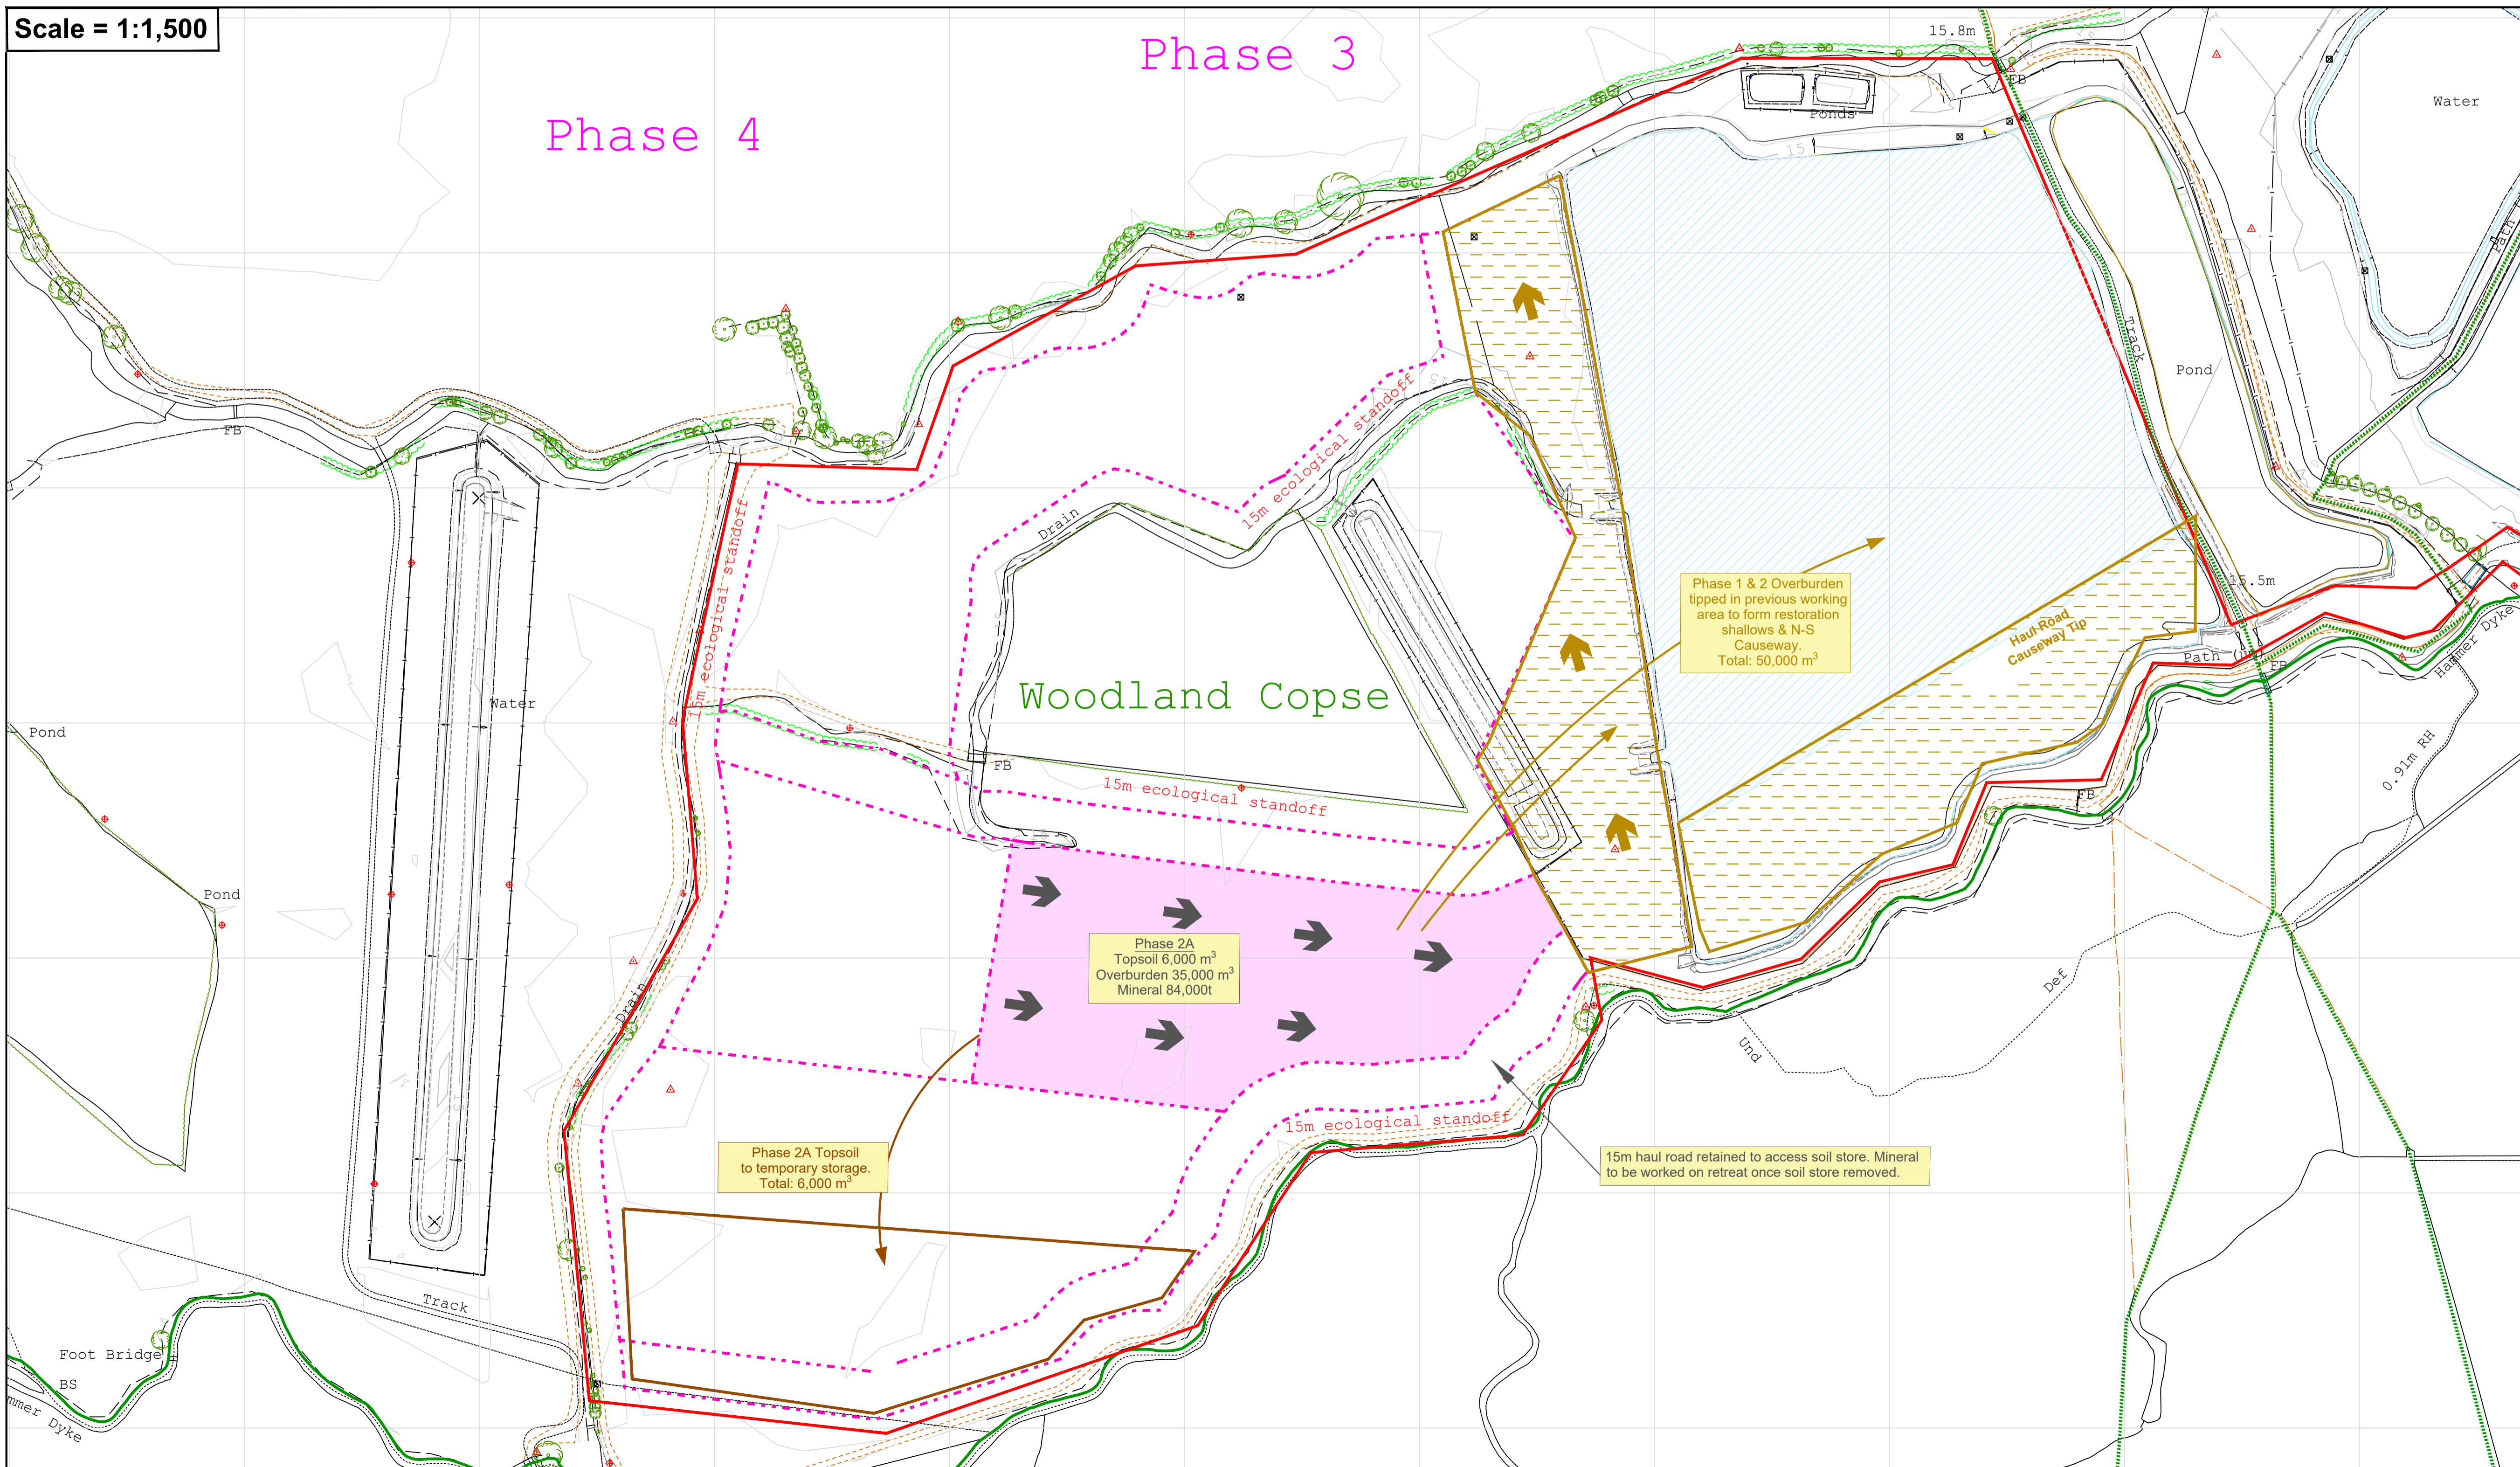

Site Name:
W308 - Stonecastle Quarry

Drawing Name:
Quarry Development 2022

Drawn By:
O. Karhunen

Scale @ A1:
Various

Date:
28/05/2021

Drawing Number:
W308-00020-2b

